


Przydziałki, nr dz: 509/1, 509/4, 508/4, 508/5 i 1851

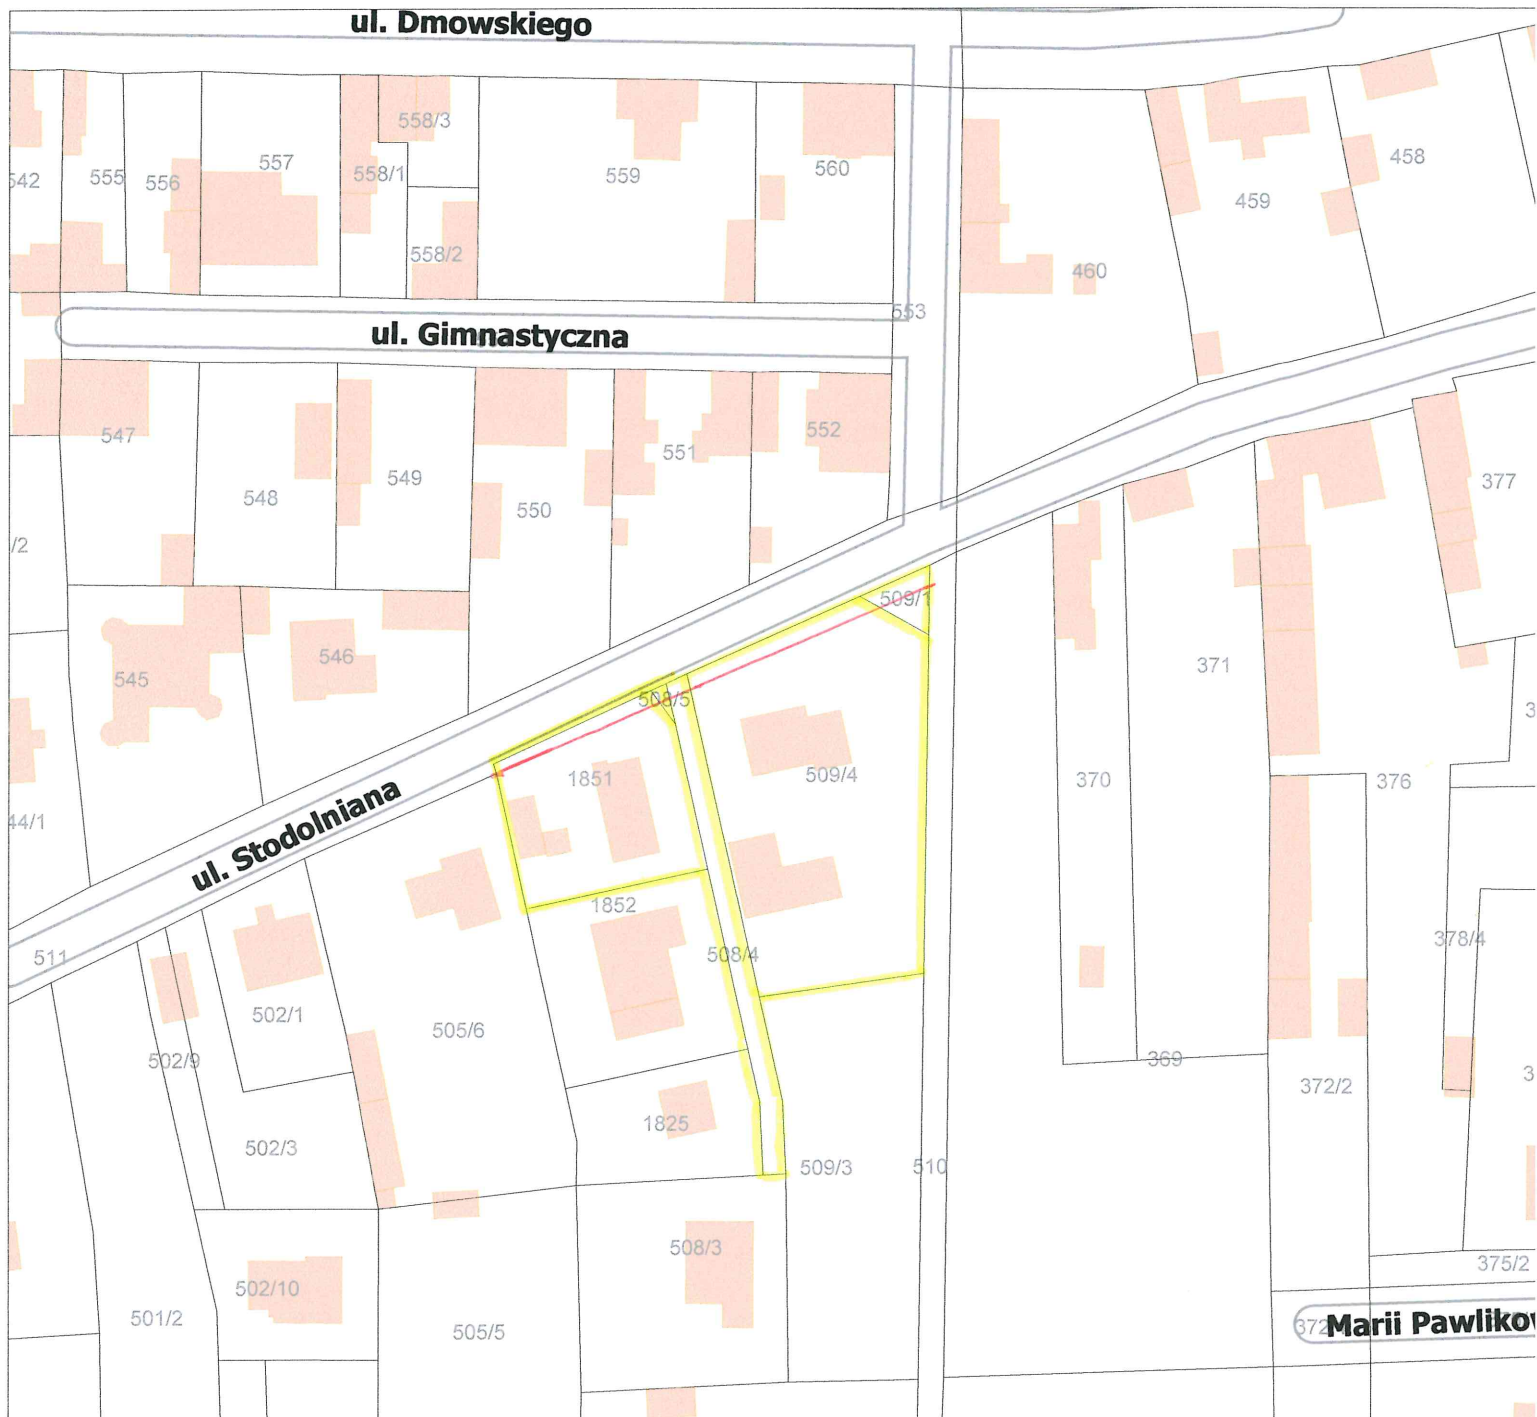

SCALE 1 : 1 000

